






CIC BY WREN FREDERICKSON [arc401_F2015_CICFinal_TFrederickson]

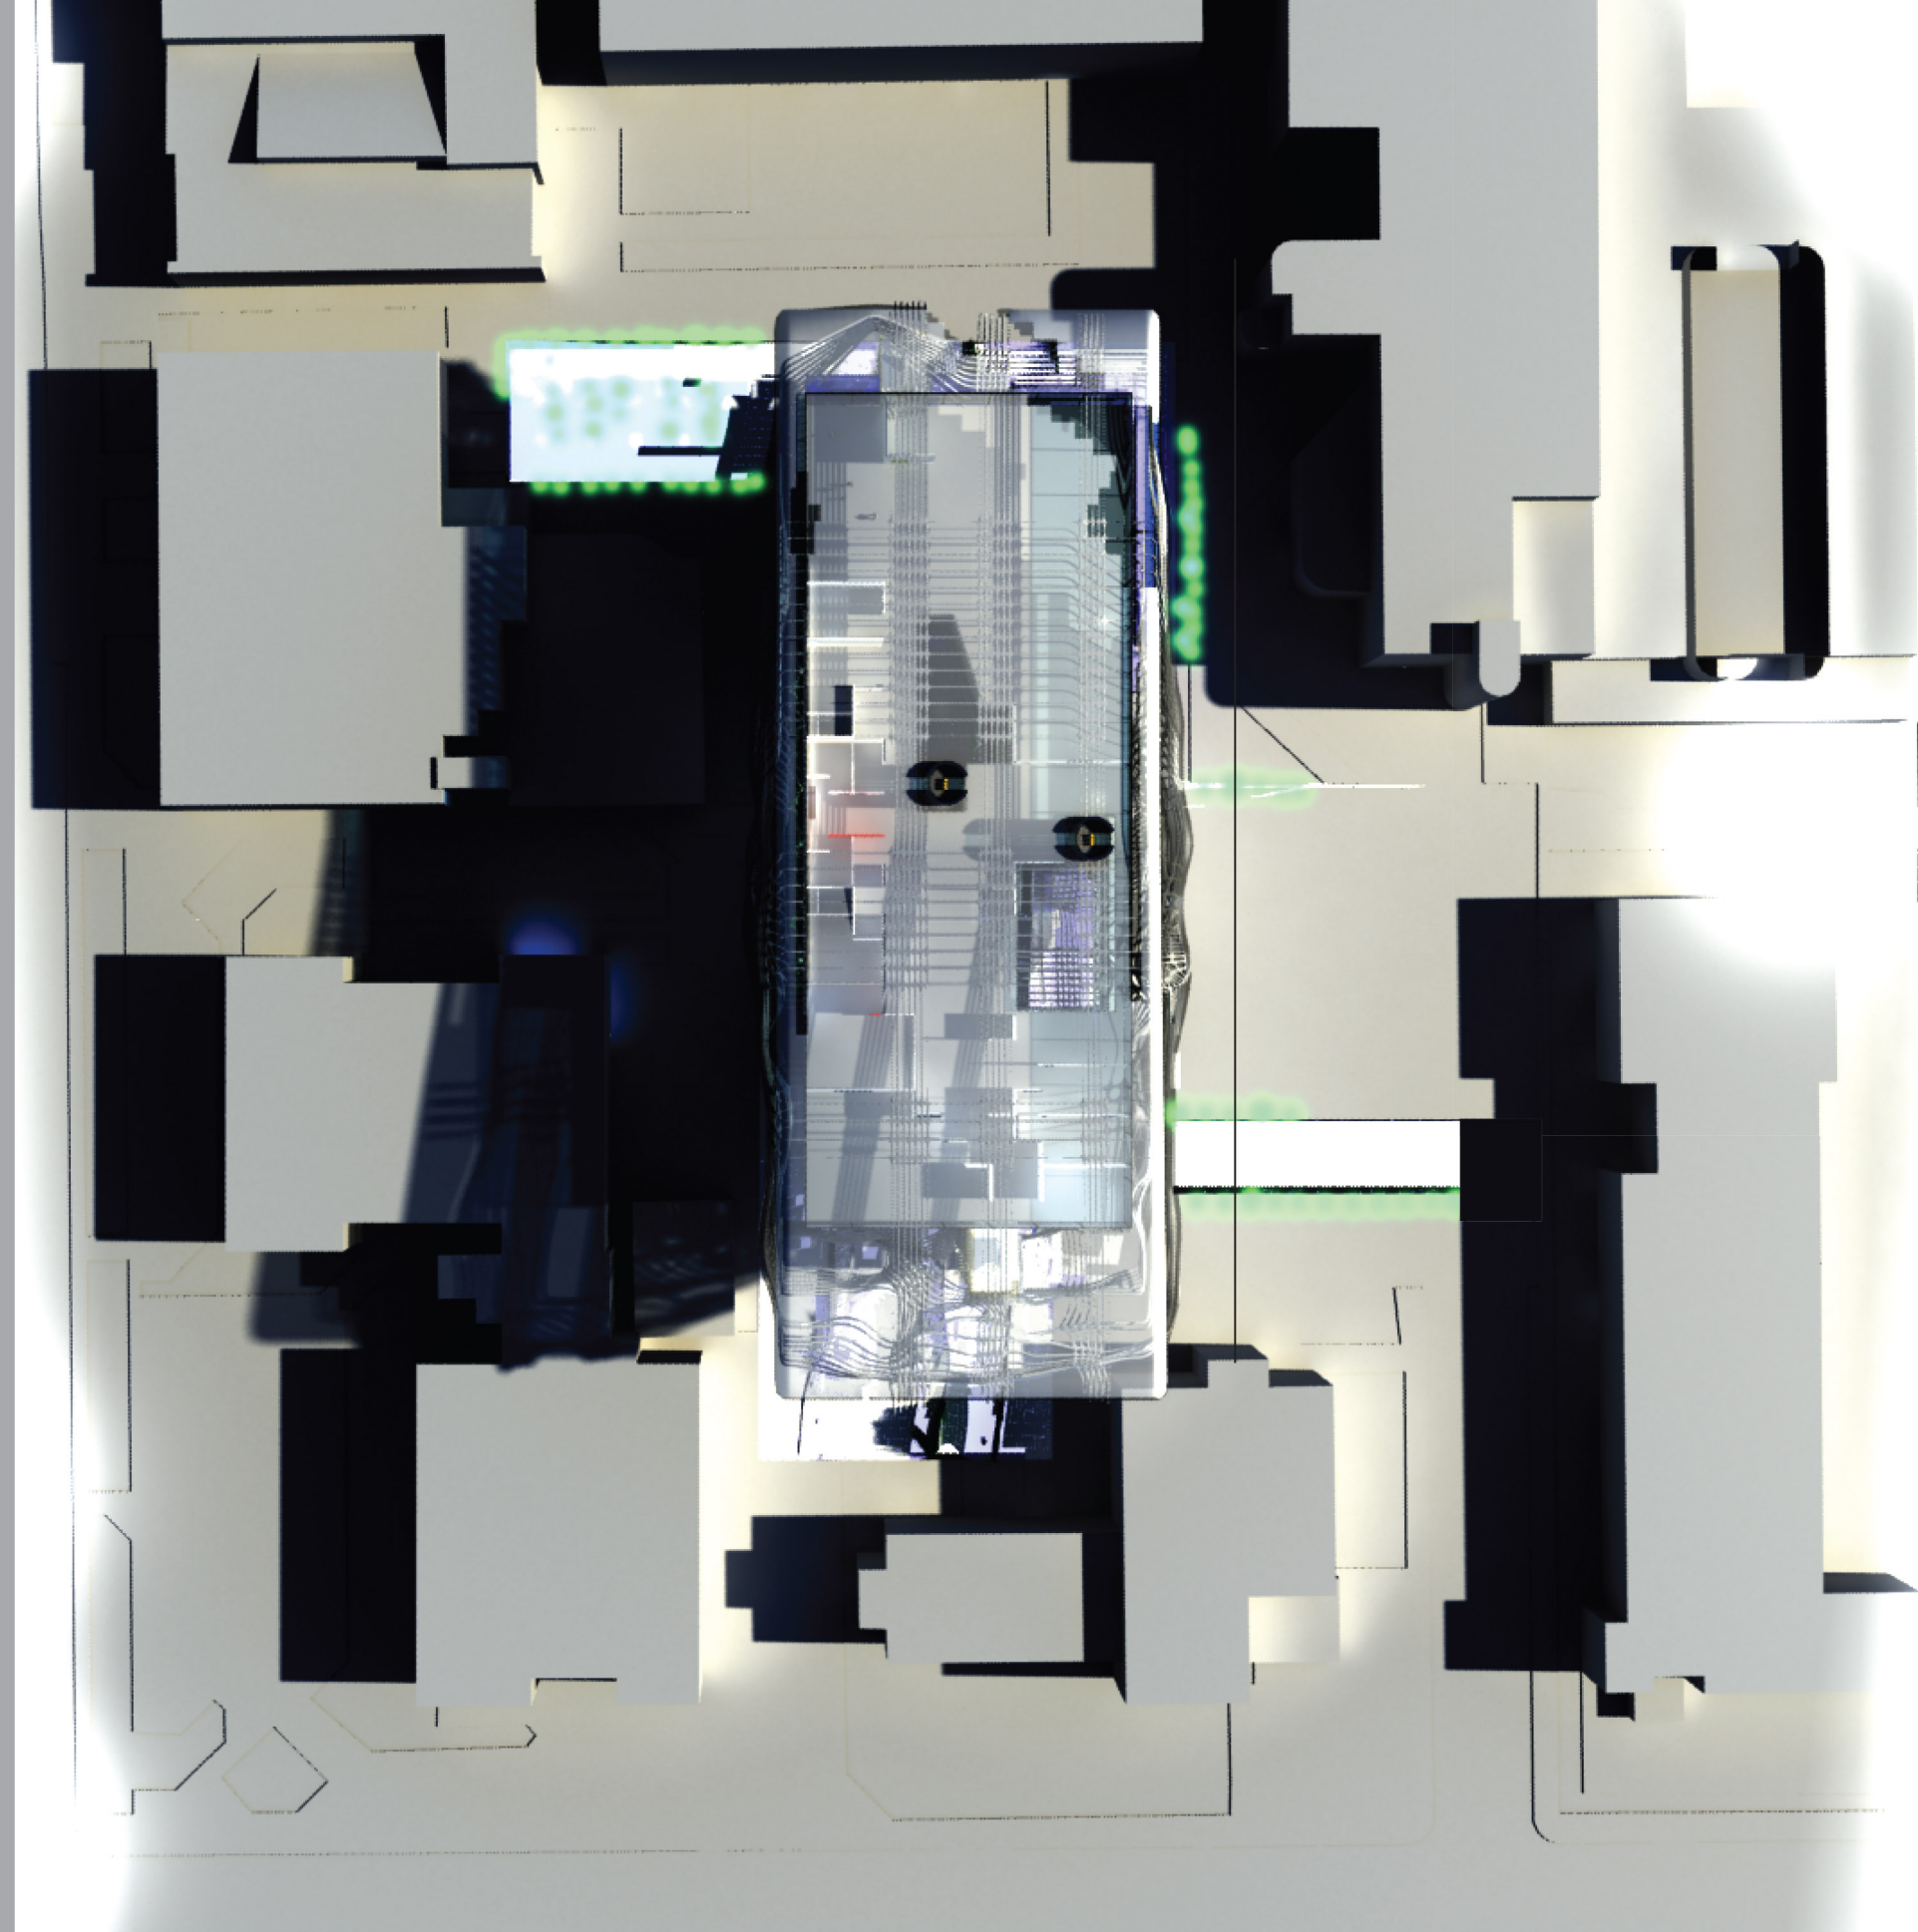

SITE PLAN
scale 1"=32'

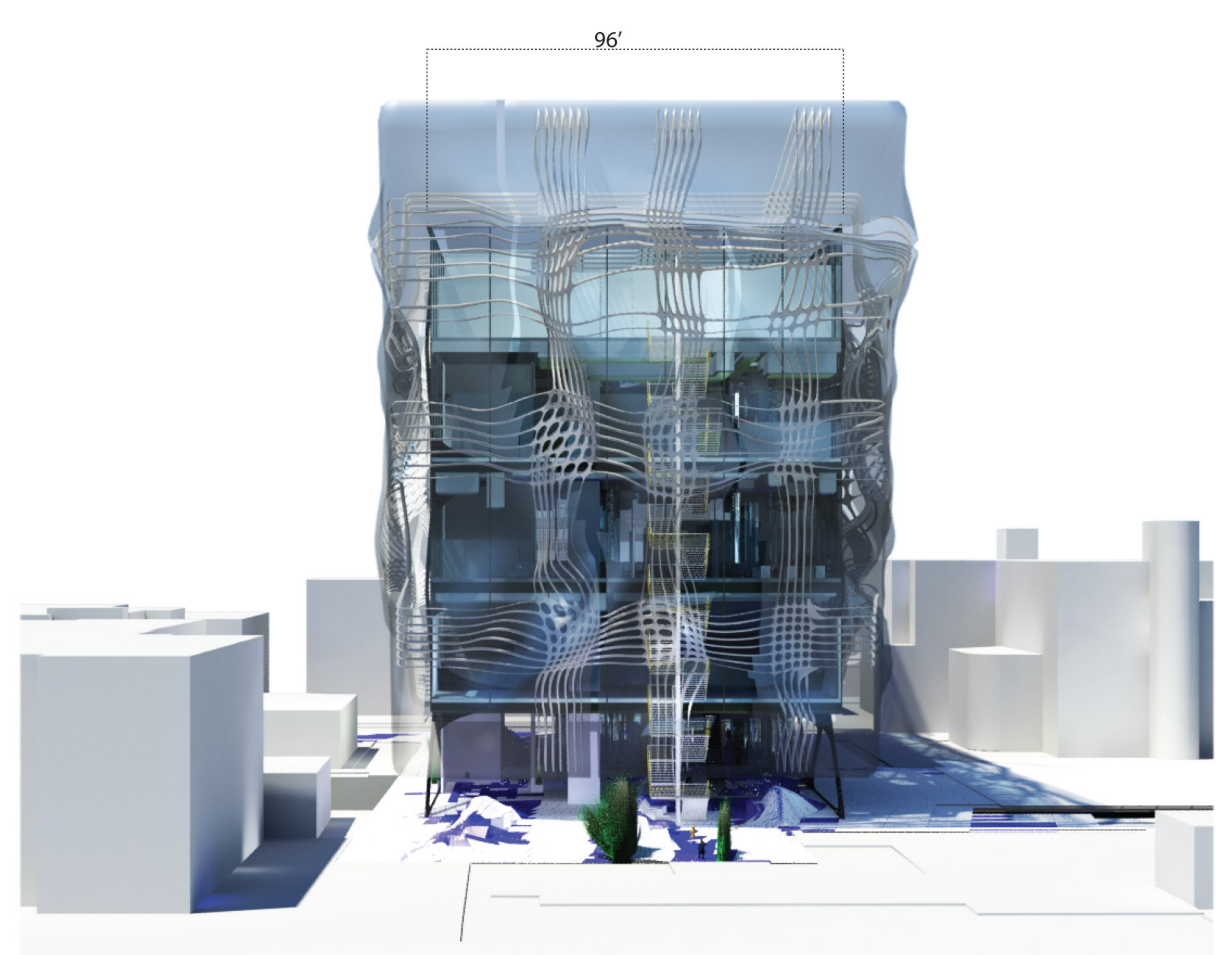


NORTH ELEVATION
scale 1"=32'

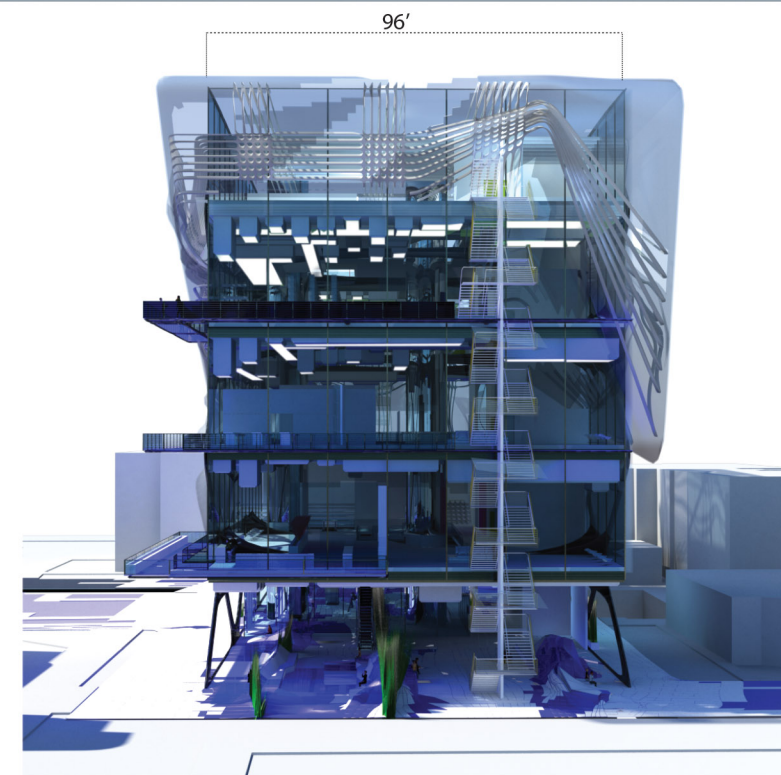


NORTH ELEVATION
scale 1"=32'

256'

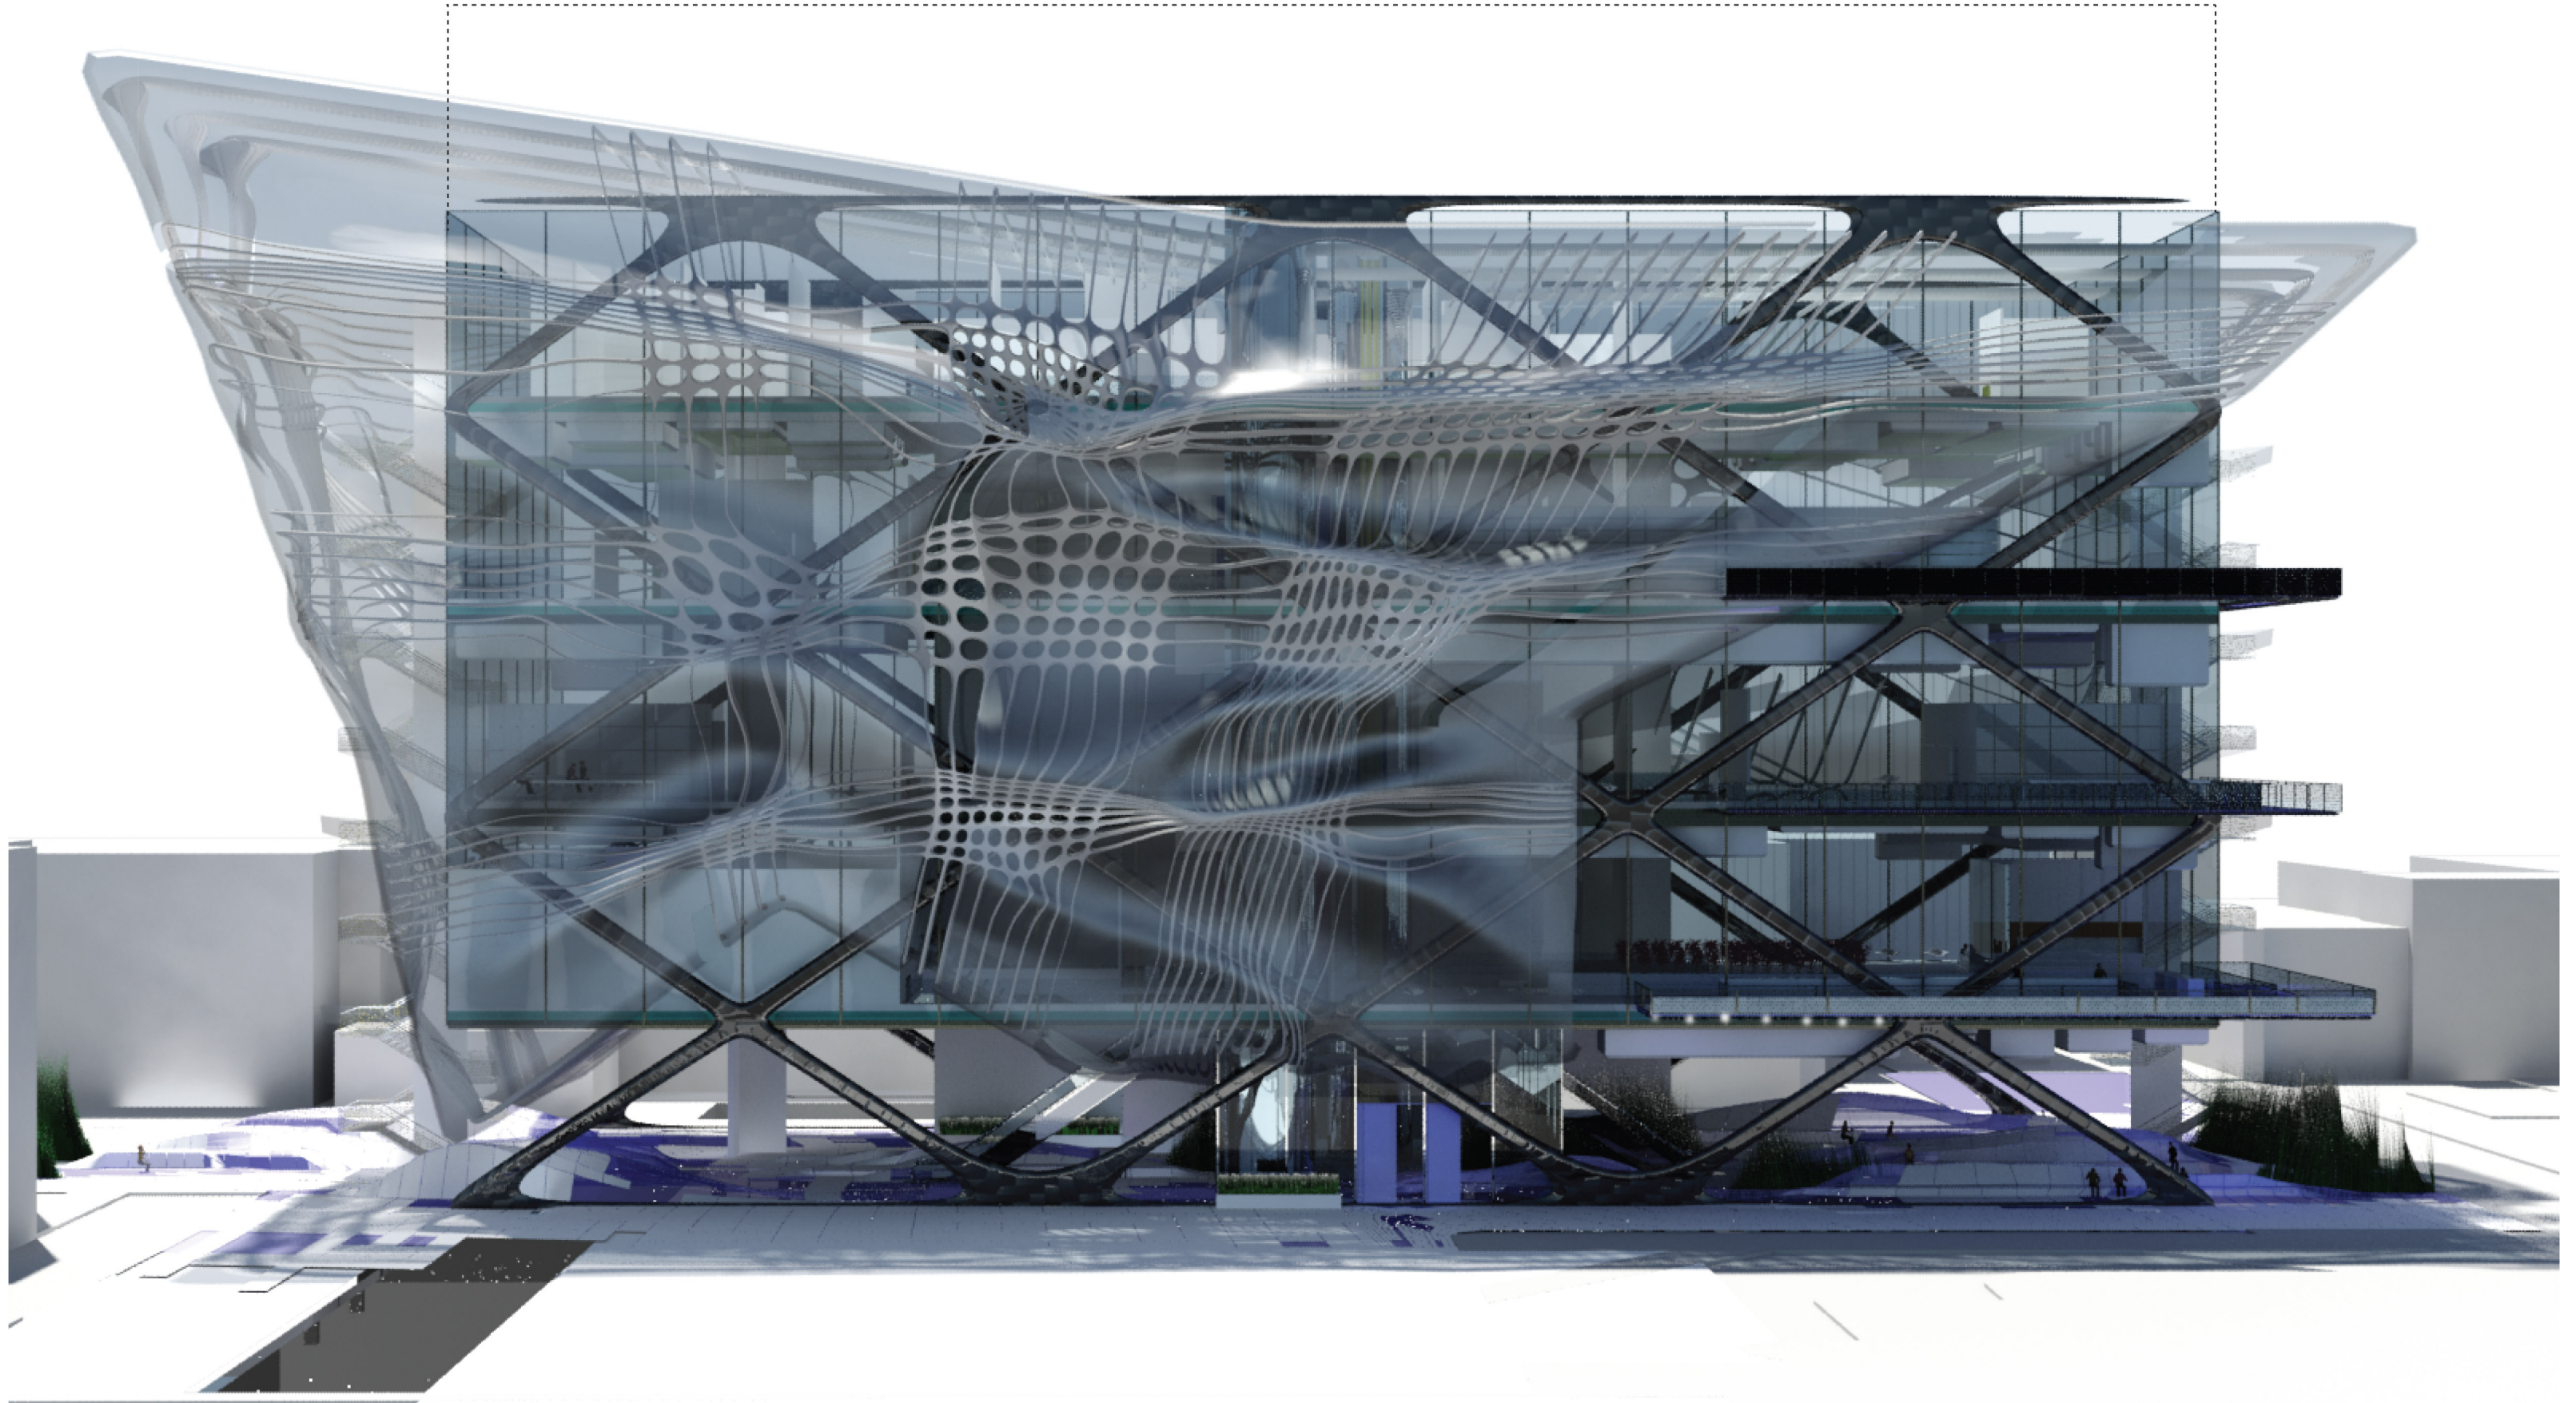


EAST ELEVATION
scale 1'0" = 16'0"

256'

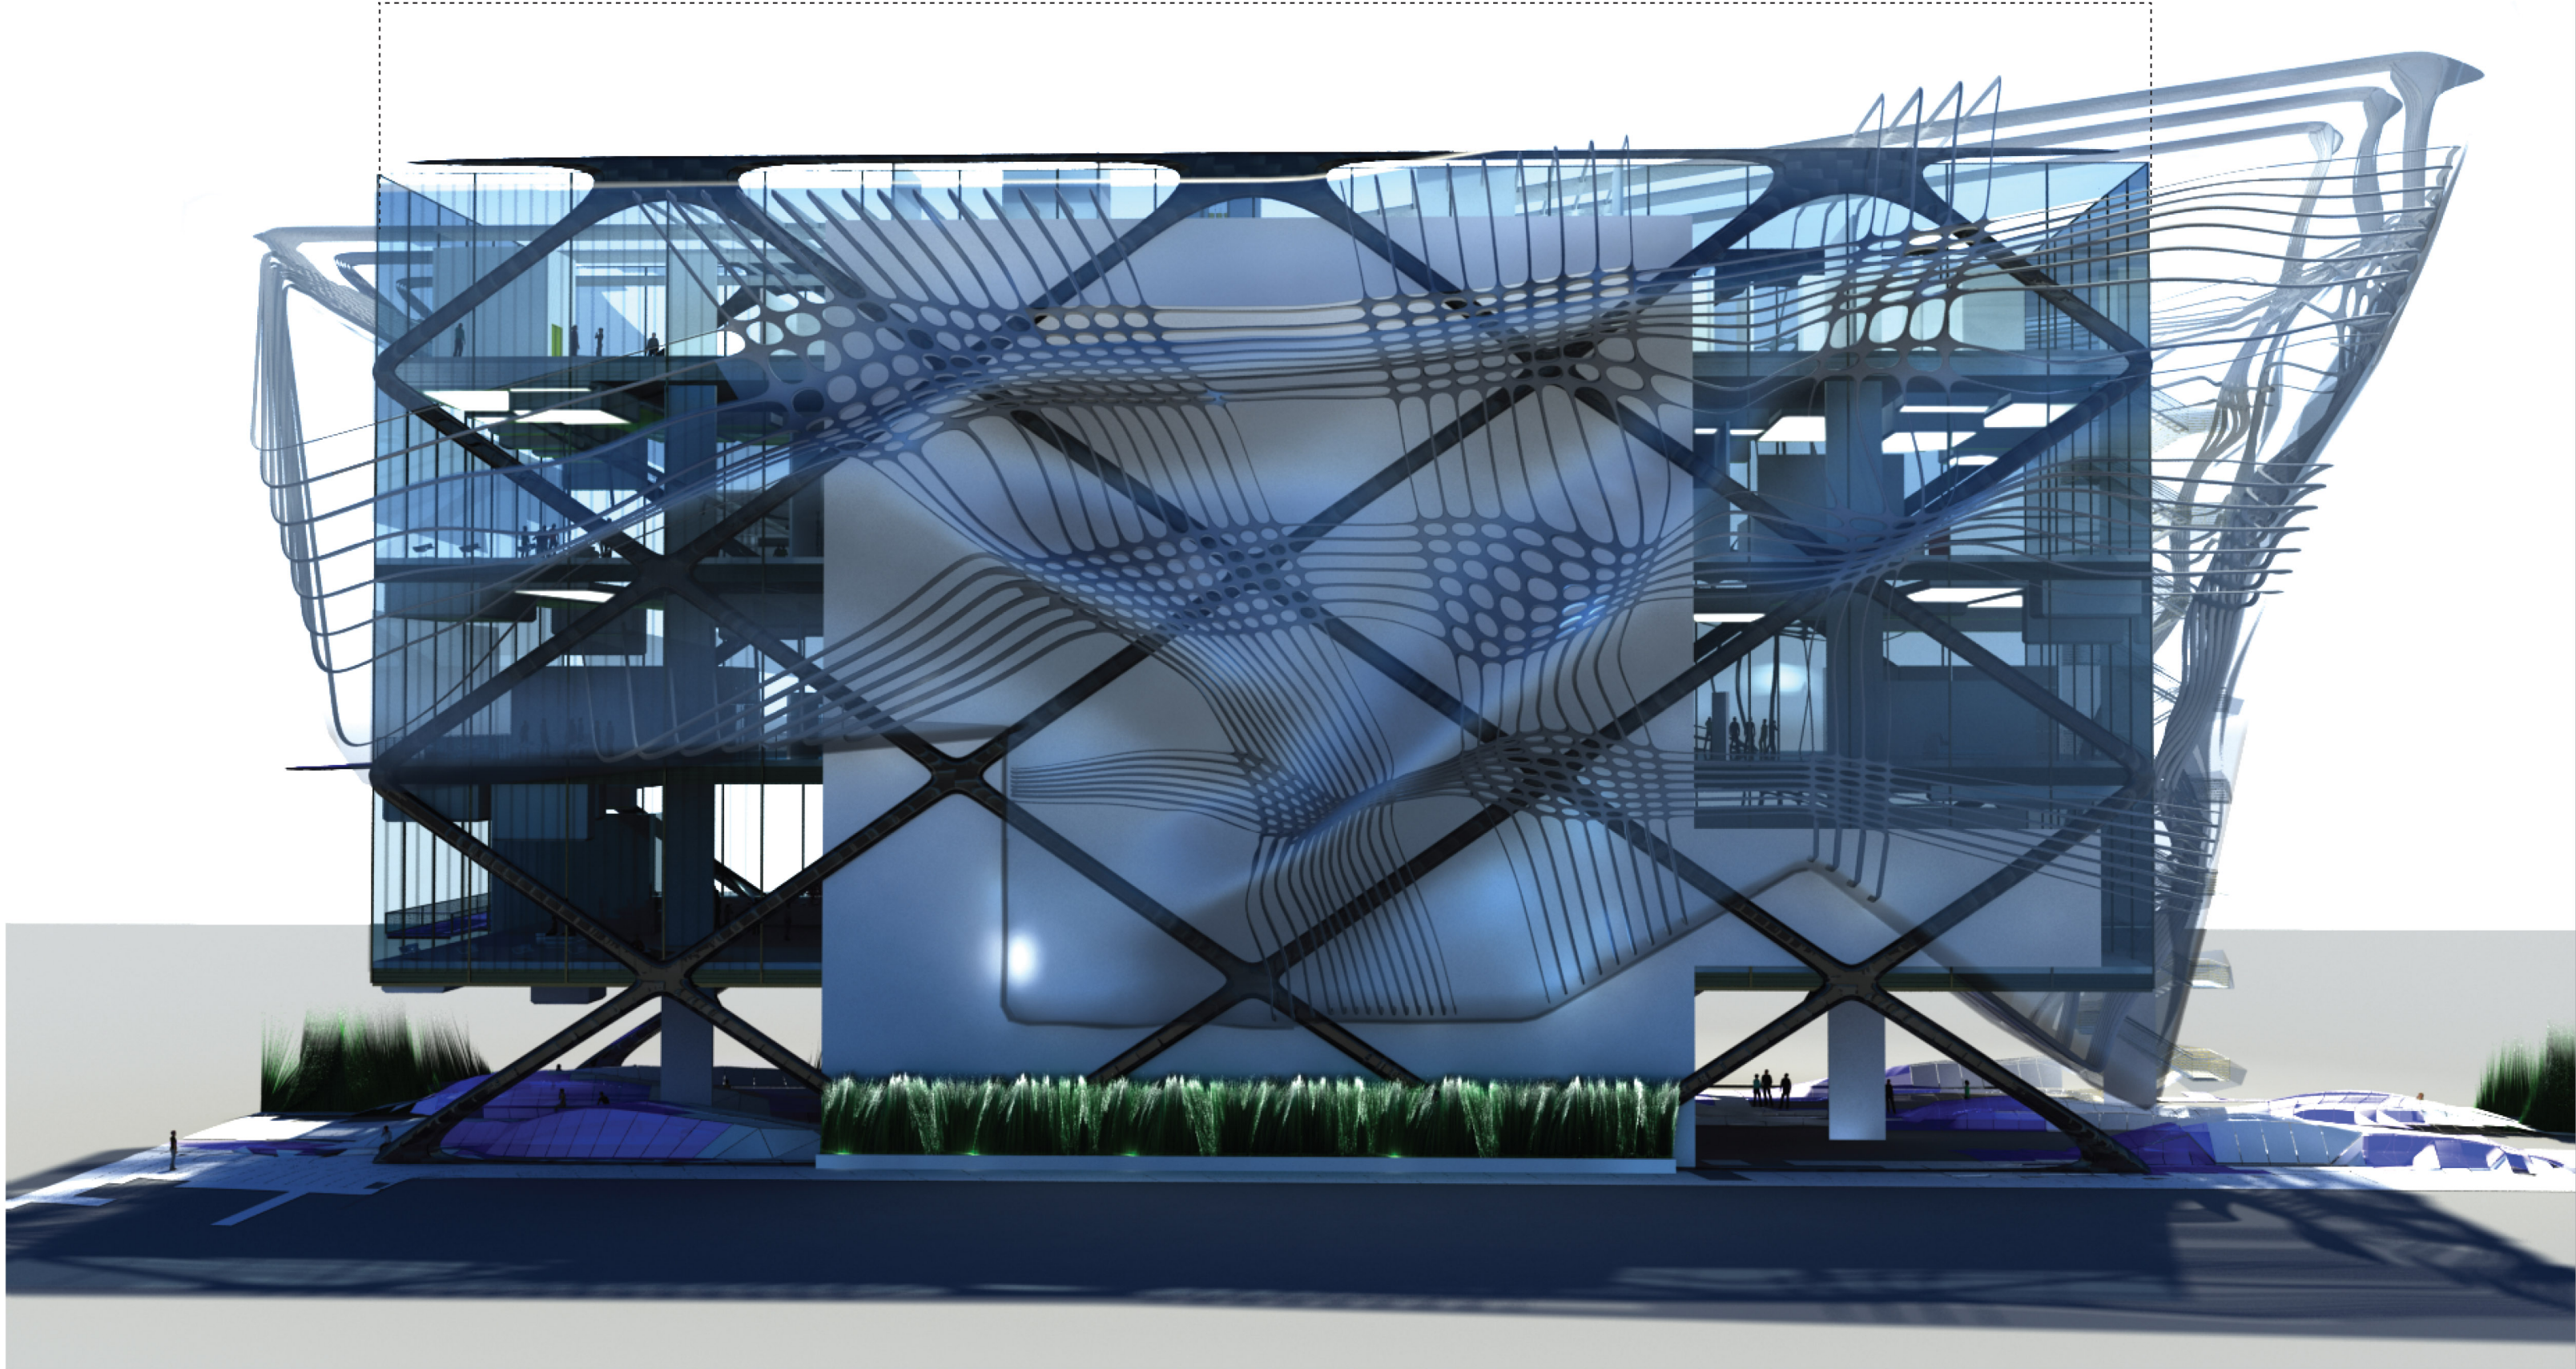

WEST ELEVATION
scale 1'0"=16'0"

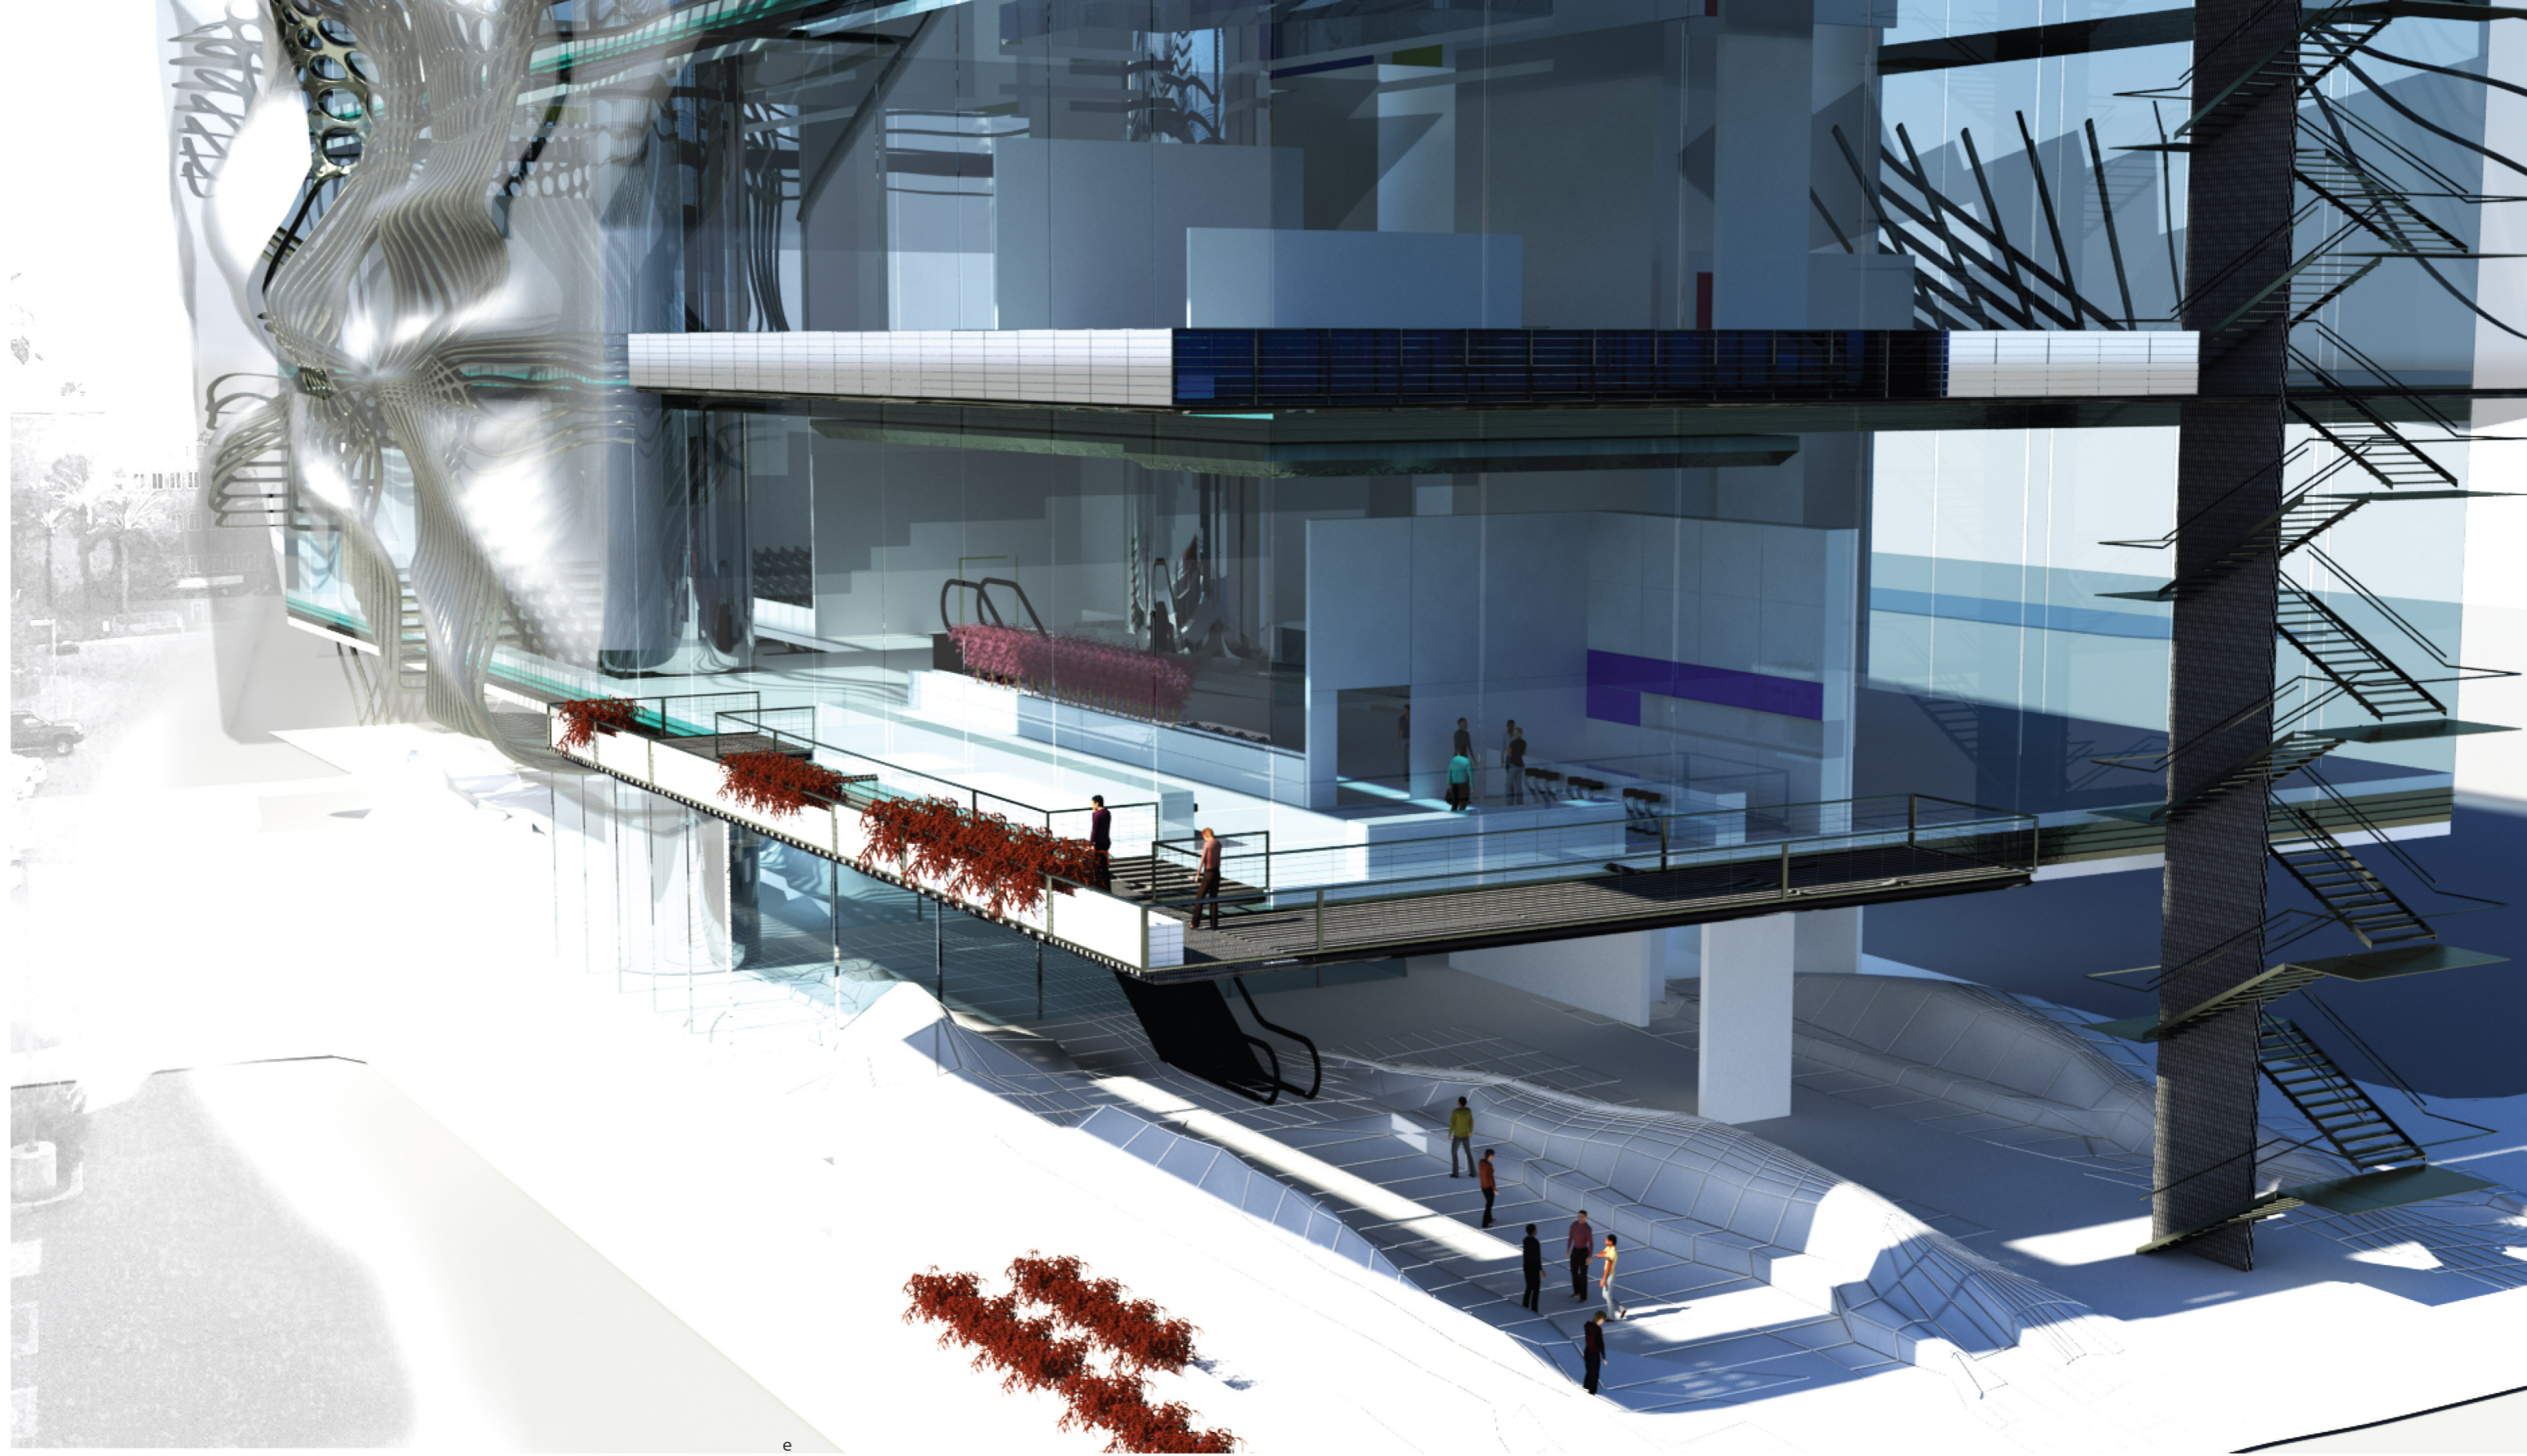


e

CAFE IN THE MORNING LIGHT




NIGHT SHOTZ PUBLIC FLOOR


INTERIOR-LIBRARY

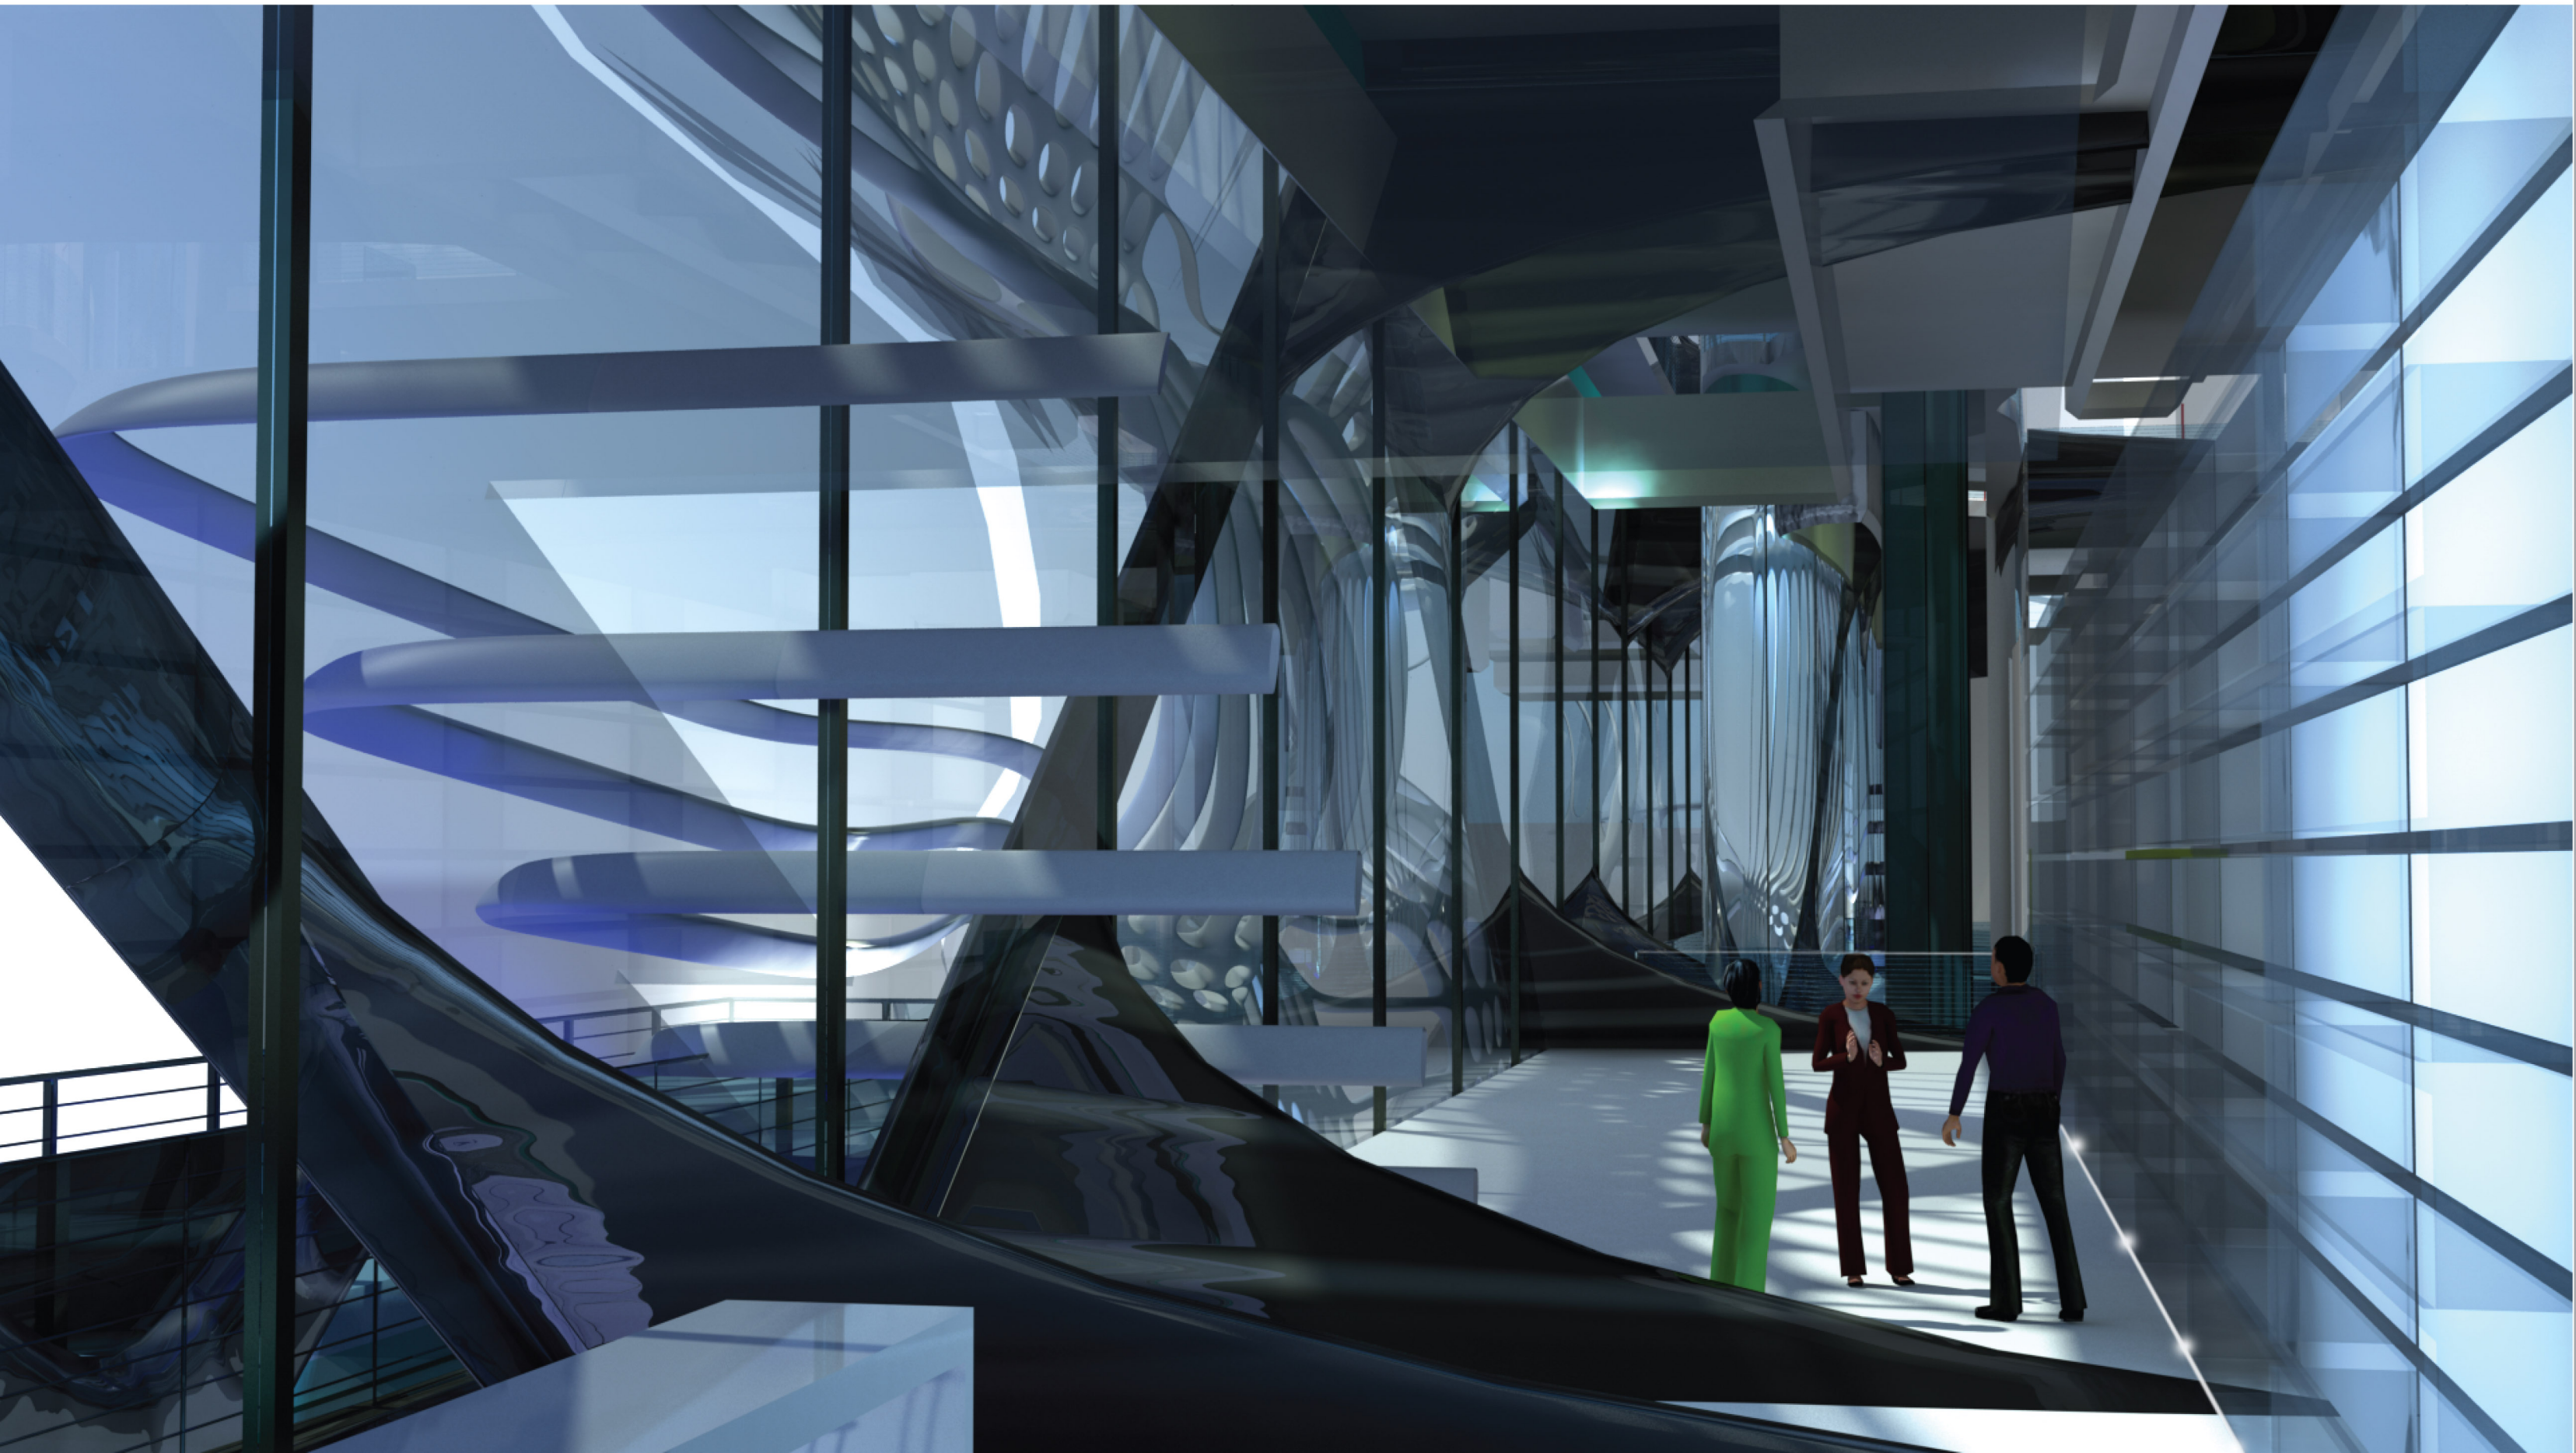


INTERIOR LIBRARY

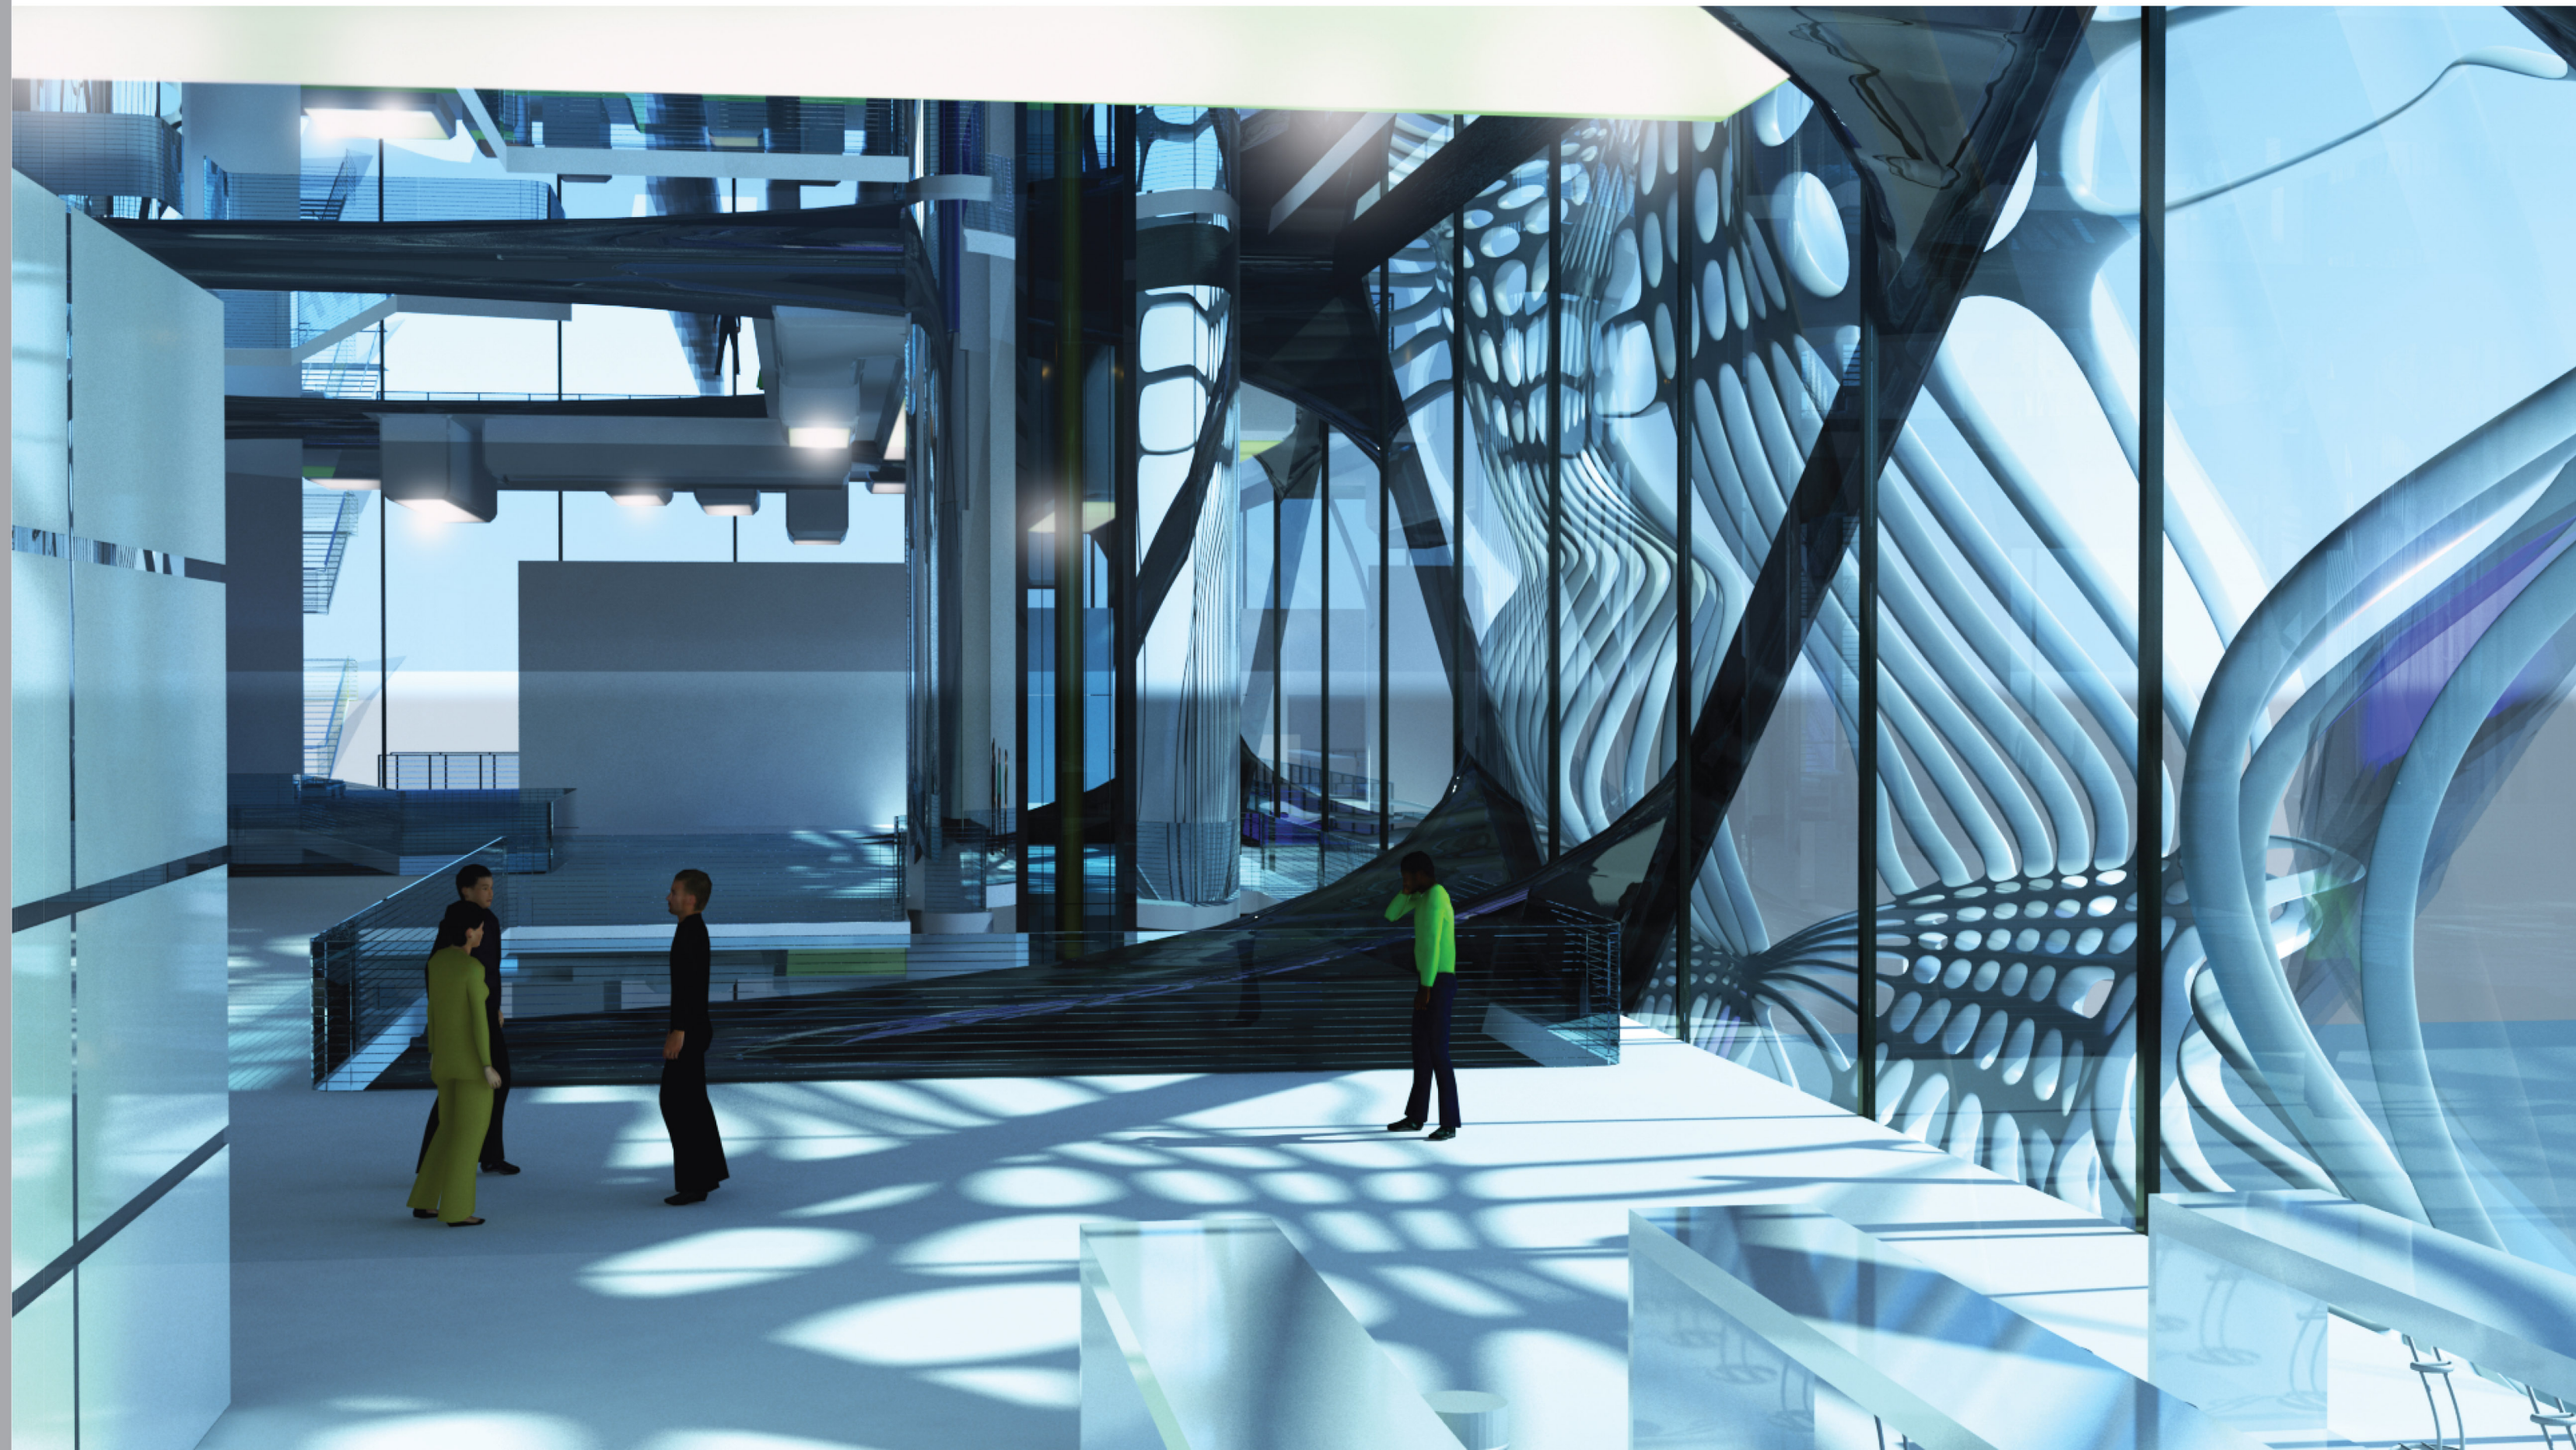


ENTERING

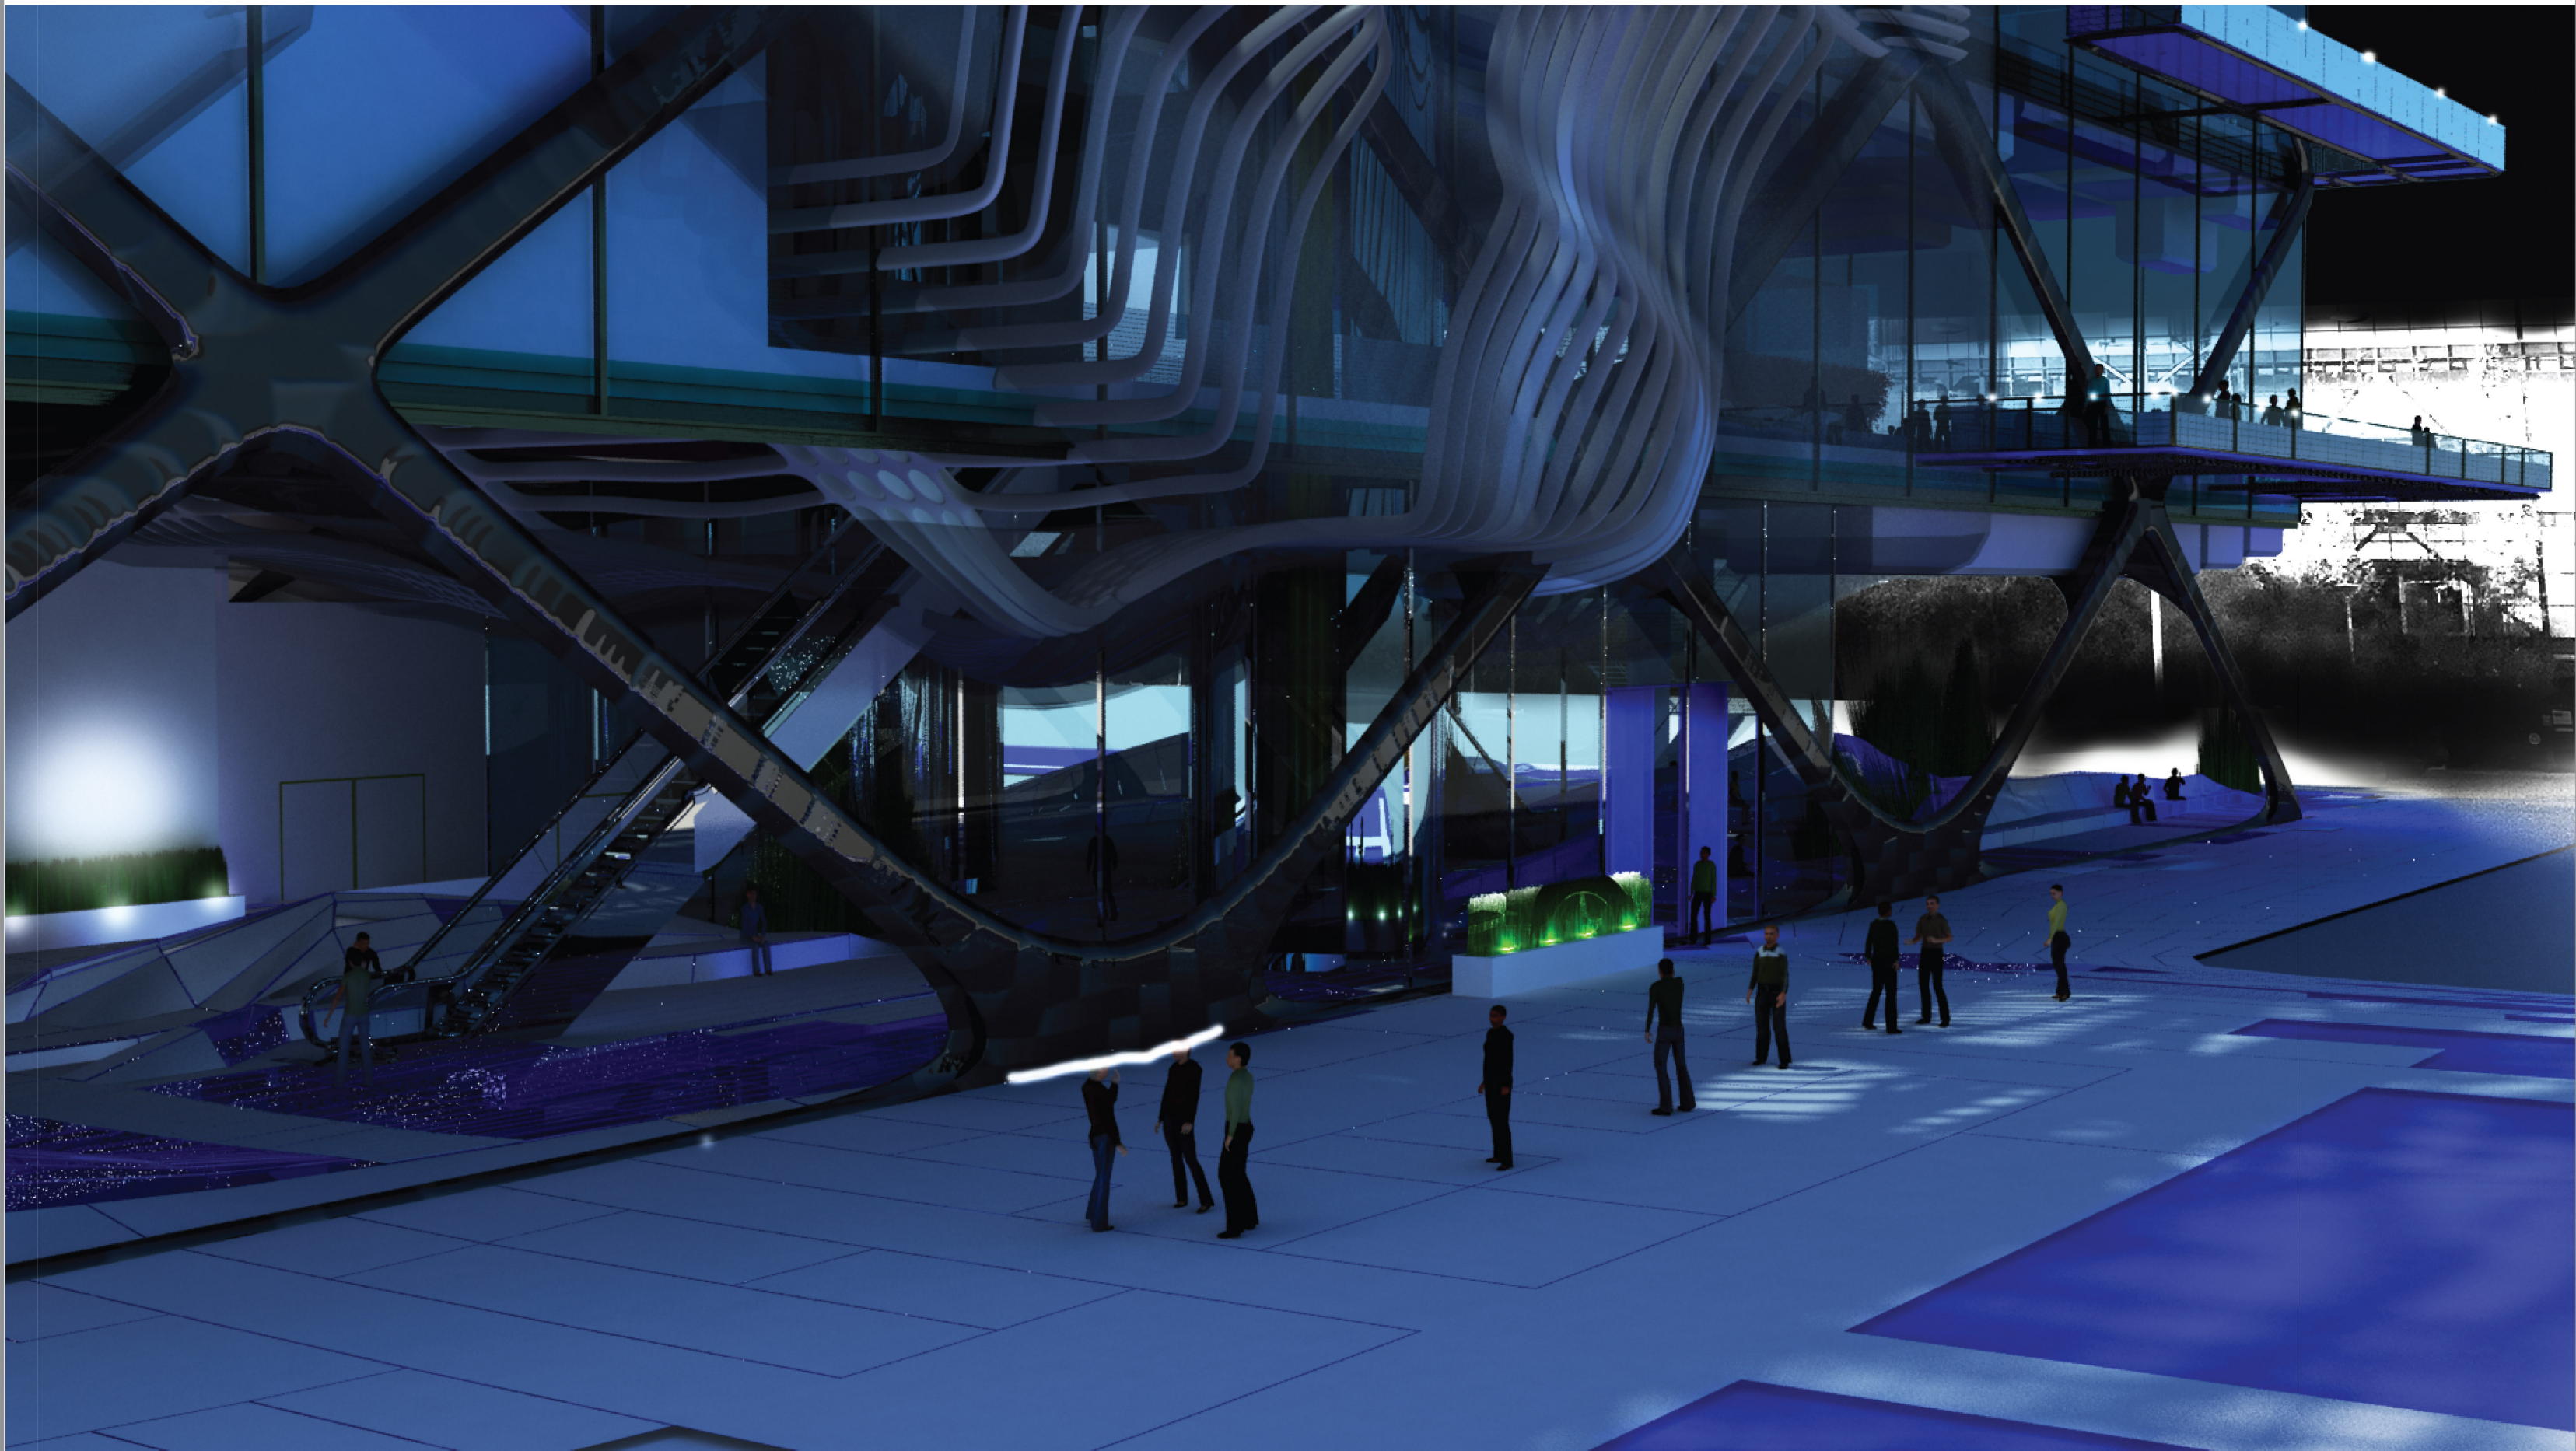

LIBRARY DECK

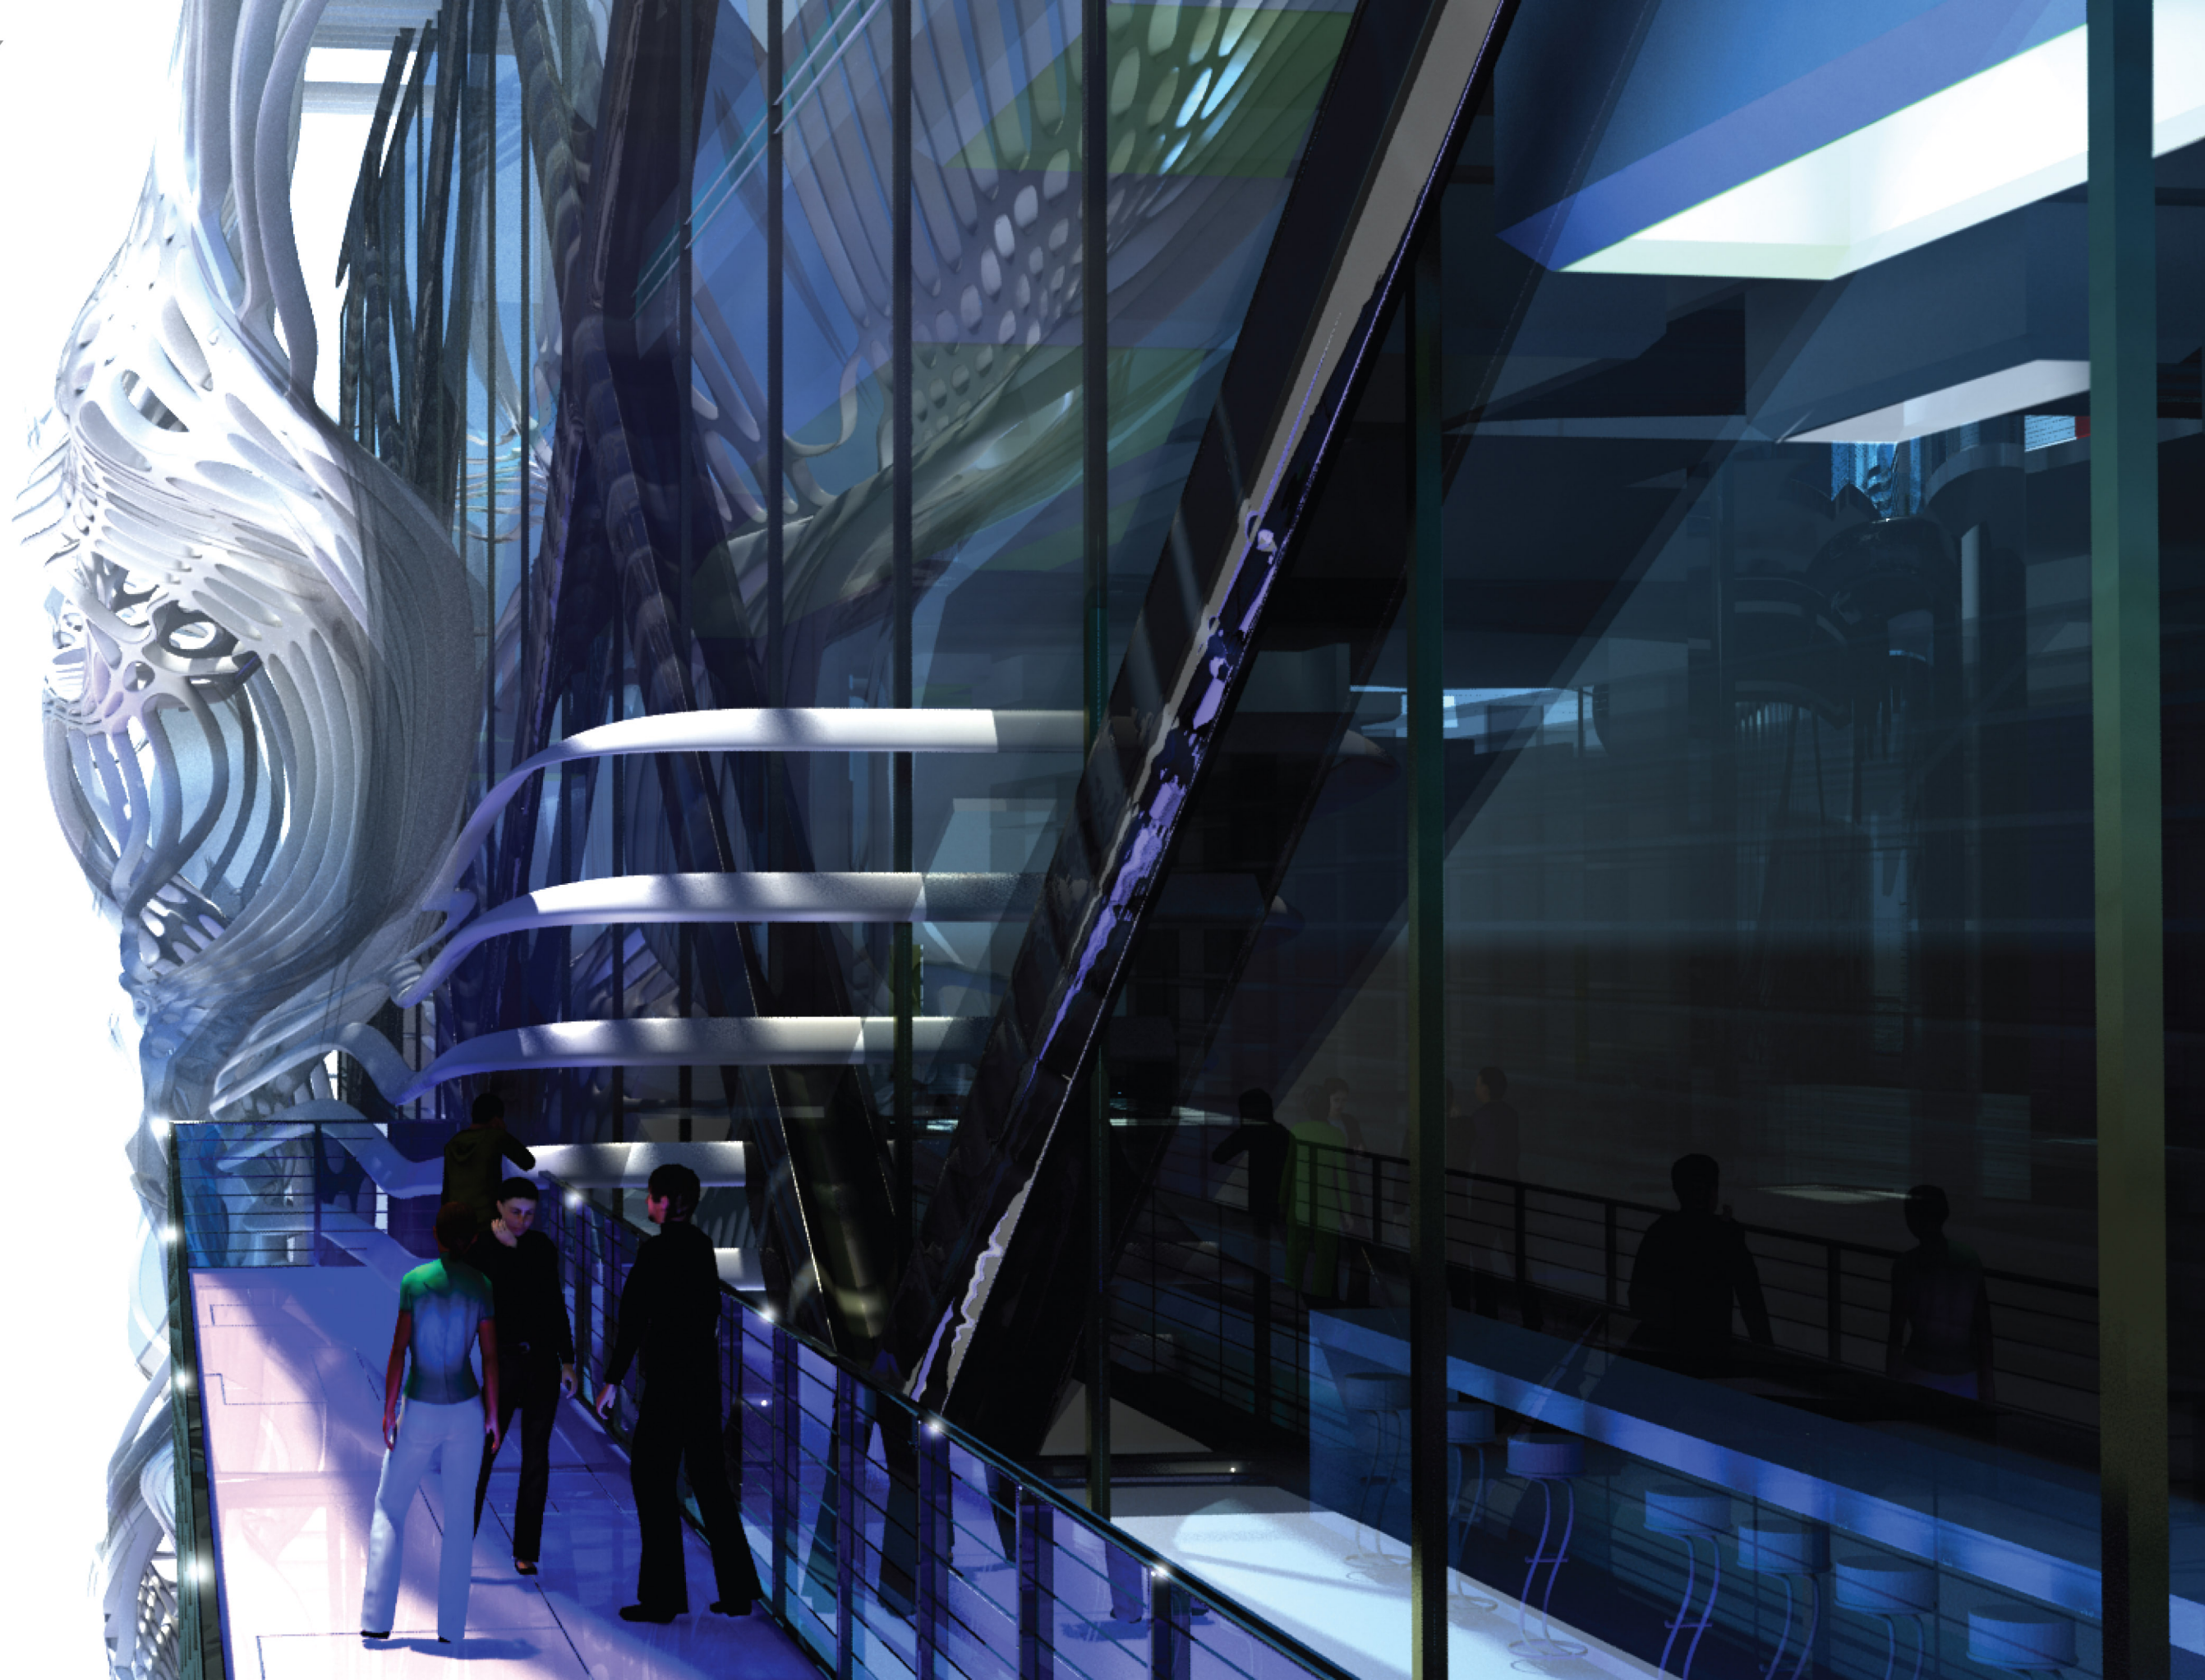

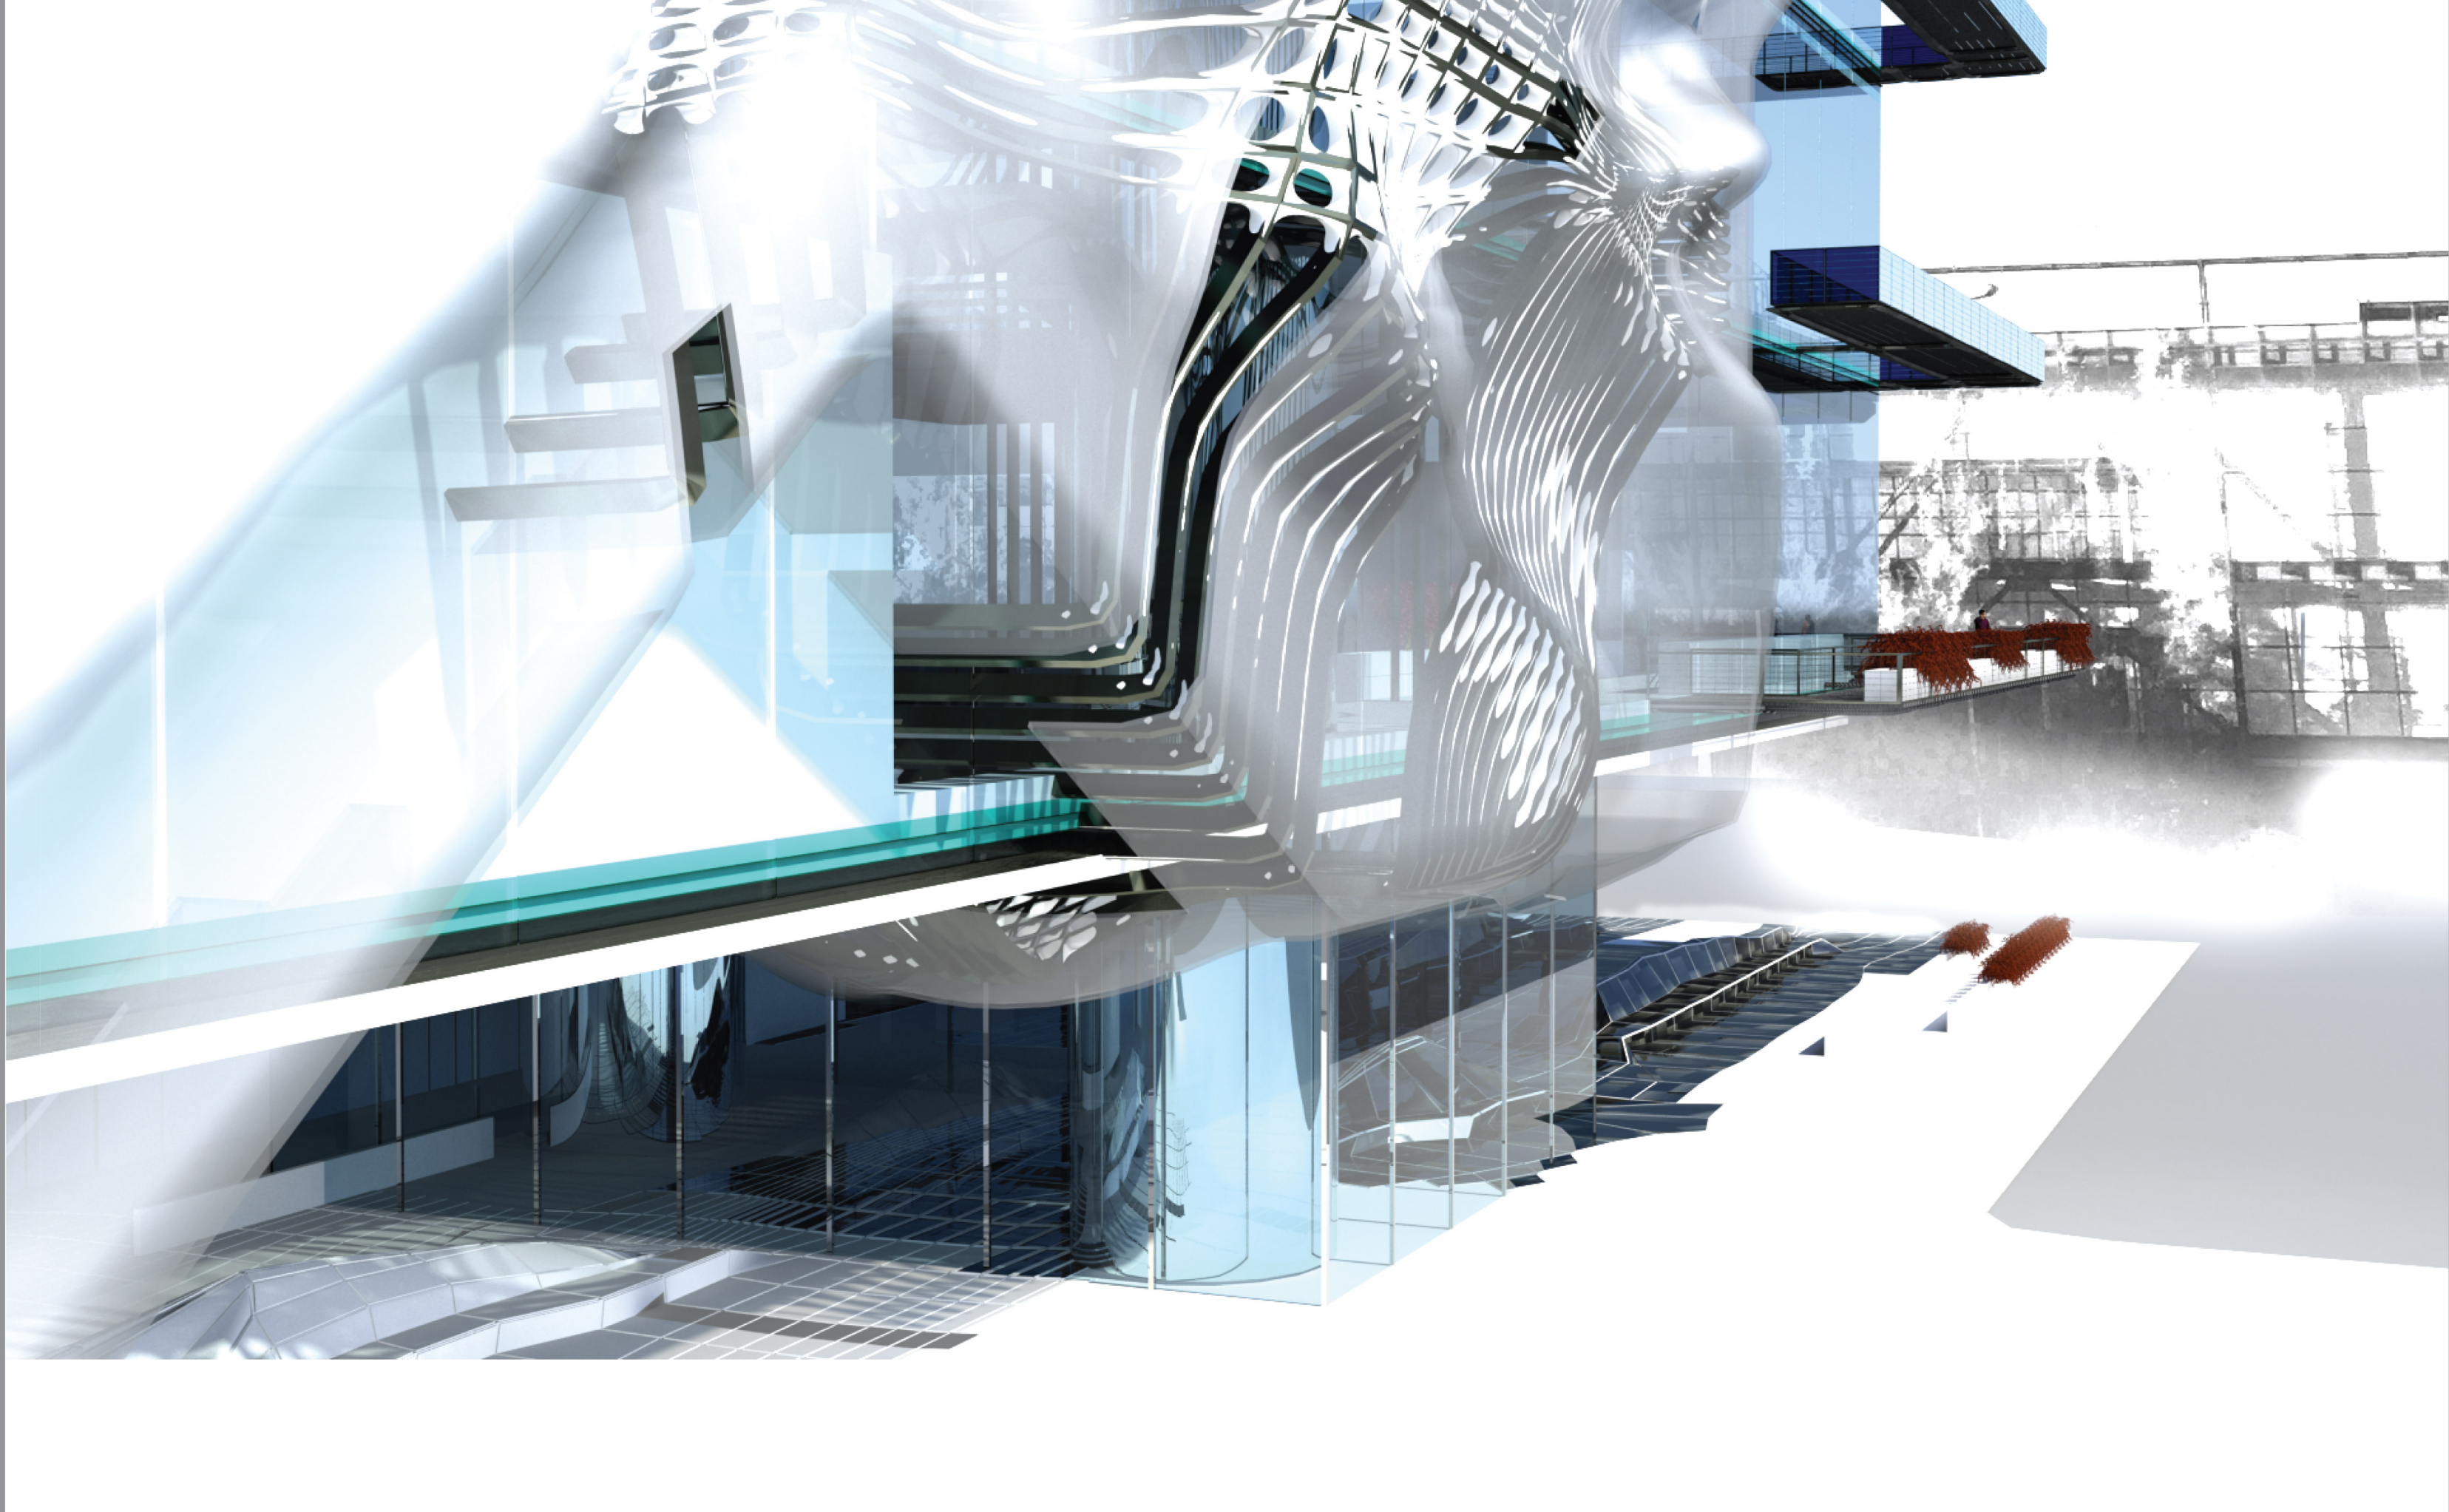

NIGHT SHOTZ NORTH

